



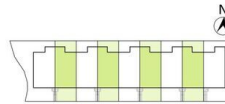

BUNGALOW_TIPO B Vivienda 02-04-06-08

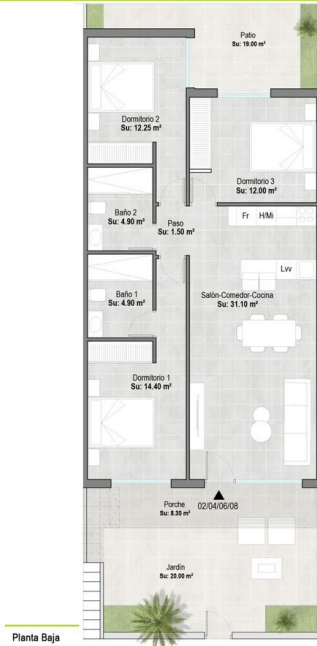

CUADRO DE SUPERFICIES

PLANTA BAJA	S. Const.	Total
Vivienda	90.72 m2	
02/04 06/08 Porche	8.30 m2	138.02 m2
Patio	19.00 m2	
Jardín	20.00 m2	

**Alhama
Nature**

*Este documento es orientativo. El promotor se reserva el derecho a introducir modificaciones por exigencias técnicas o legales.
This document is indicative. The promoter reserves the right to introduce modifications due to technical or legal requirements.

A3 | Escala 1/75

Ref: VIP-K575

222,900€

Alhama De Murcia Villa

3 Bedrooms

91m² / 980 ft² Build Size

2 Bathrooms

138m² / 1,485 ft² Plot Size

* Conveyancing not included.

The indicated price does not include the taxes and expenses derived from the sale (ITP at the current tax rate, notary, registration and legal fees). We remind you that as a consumer you have the right to be informed and given the corresponding informative documentation, depending on the case, based on the provisions of Decree 218/05 of 11 October which regulates the Regulations on Consumer Information in the sale of housing in Andalusia.