



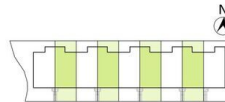

BUNGALOW\_TIPO B Vivienda 02-04-06-08

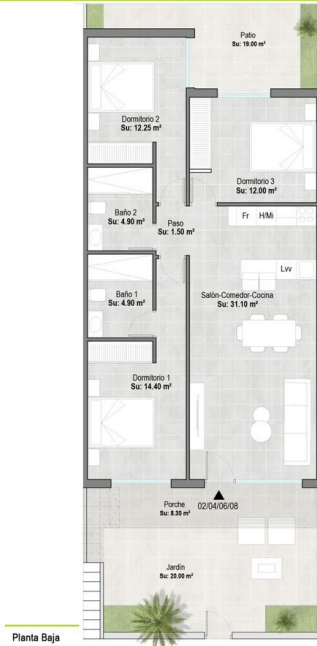

CUADRO DE SUPERFICIES

PLANTA BAJA	S. Const.	Total
Vivienda	90.72 m2	
02/04 06/08 Porche	8.30 m2	138.02 m2
Patio	19.00 m2	
Jardín	20.00 m2	



\*Este documento es orientativo. El promotor se reserva el derecho a introducir modificaciones por exigencias técnicas o legales.  
This document is indicative. The promoter reserves the right to introduce modifications due to technical or legal requirements.

A3 | Escala 1/75

Ref: VIP-K616

222,900€

## Alhama De Murcia Villa

3 Bedrooms

2 Bathrooms

91m<sup>2</sup> / 980 ft<sup>2</sup> Build Size

138m<sup>2</sup> / 1,485 ft<sup>2</sup> Plot Size

\* Conveyancing not included.

The indicated price does not include the taxes and expenses derived from the sale (ITP at the current tax rate, notary, registration and legal fees). We remind you that as a consumer you have the right to be informed and given the corresponding informative documentation, depending on the case, based on the provisions of Decree 218/05 of 11 October which regulates the Regulations on Consumer Information in the sale of housing in Andalusia.